


ACOUSTISHELL ARCWOOD™ SYMMETRICAL

SCALE: 1" = 1'-0"
TOP ISO VIEW

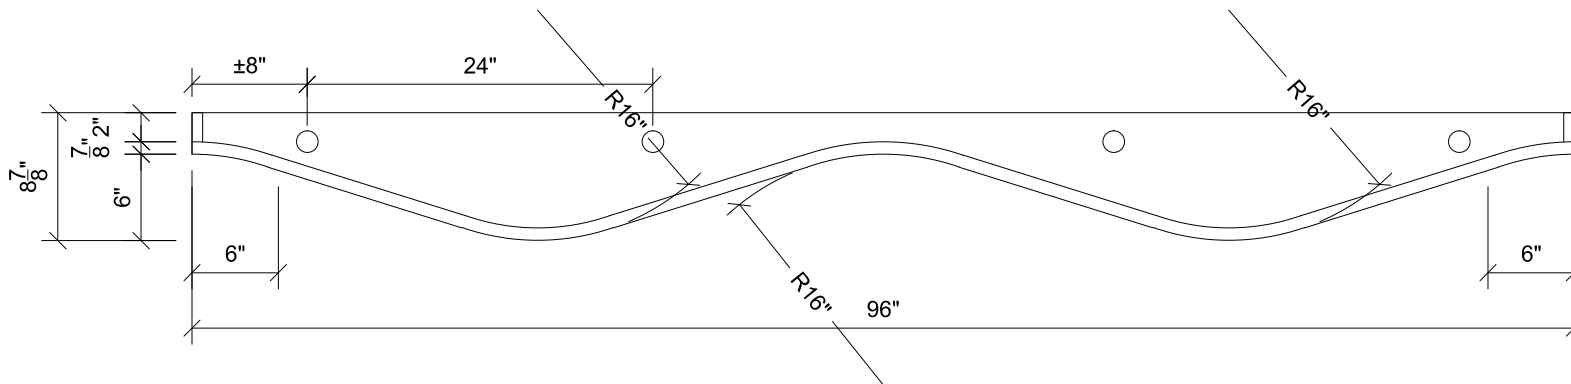

ACOUSTISHELL ARCWOOD™ SYMMETRICAL

SCALE: 1" = 1'-0"
SIDE ELEVATION